
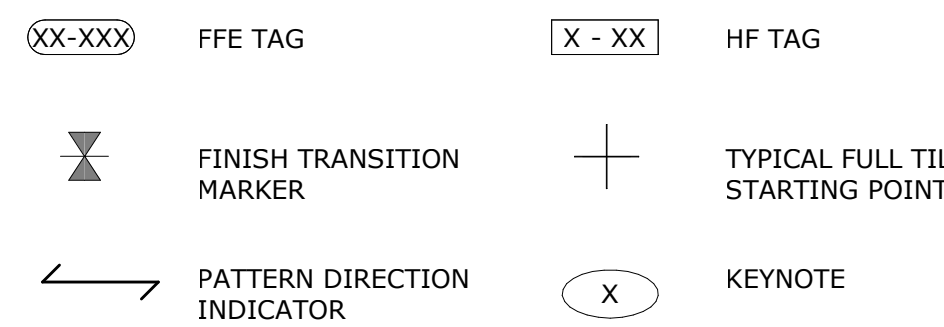



- FFE & HARD FINISH NOTES**
- REFER TO FF&E SPECIFICATION FOR ALL FFE TAGGED ITEMS
  - ALL FFE IS OWNER FURNISHED, CONTRACTOR INSTALLED
  - CONTRACTOR TO UPLOAD, UNPACK, INSTALL & CORDINATE AS REQ'D
  - REFER TO FFE SPECIFICATION & MFG INSTALL INSTRUCTIONS FOR ALL REQ'D INFORMATION
  - REFER TO ELEC DWGS FOR ALL INTEGRATED LIGHTING & CONTROLS
  - REFER TO STRUCT DWGS FOR ALL DECORATIVE LIGHTING CONNECTIONS TO FRAMING AND/OR WALL MOUNTED ITEMS
  - REFER TO HARD FINISH SCHEDULE FOR ALL TAGGED ITEMS
  - ALL GROUT AT WET AREAS SHALL BE PERMACOLOR EPOXY GROUT OR EQUAL
  - VERTICAL CHANGES IN FLOOR SURFACE SHALL BE MAXIMUM 1/4" VERTICAL WITHOUT EDGE TREATMENT
  - ALL FINISHES SHALL MEET LOCAL, STATE AND FEDERAL CODES FOR FIRE SPREAD AND SMOKE REQUIREMENTS
  - ALL FLOOR FINISHES SHALL BE SLIP RESISTANT PER MINIMUM CODE REQUIREMENTS
  - ALL DARK PAINT COLORS SHALL HAVE TINTED PRIMER
  - AT OUTSIDE CORNER WALL LOCATIONS OF WOOD VENEER WALLCOVERING, PROVIDE 1/2" X 1/2" HARDWOOD CORNER, STAINED TO MATCH VENEER

**FFE & HARD FINISH LEGEND**

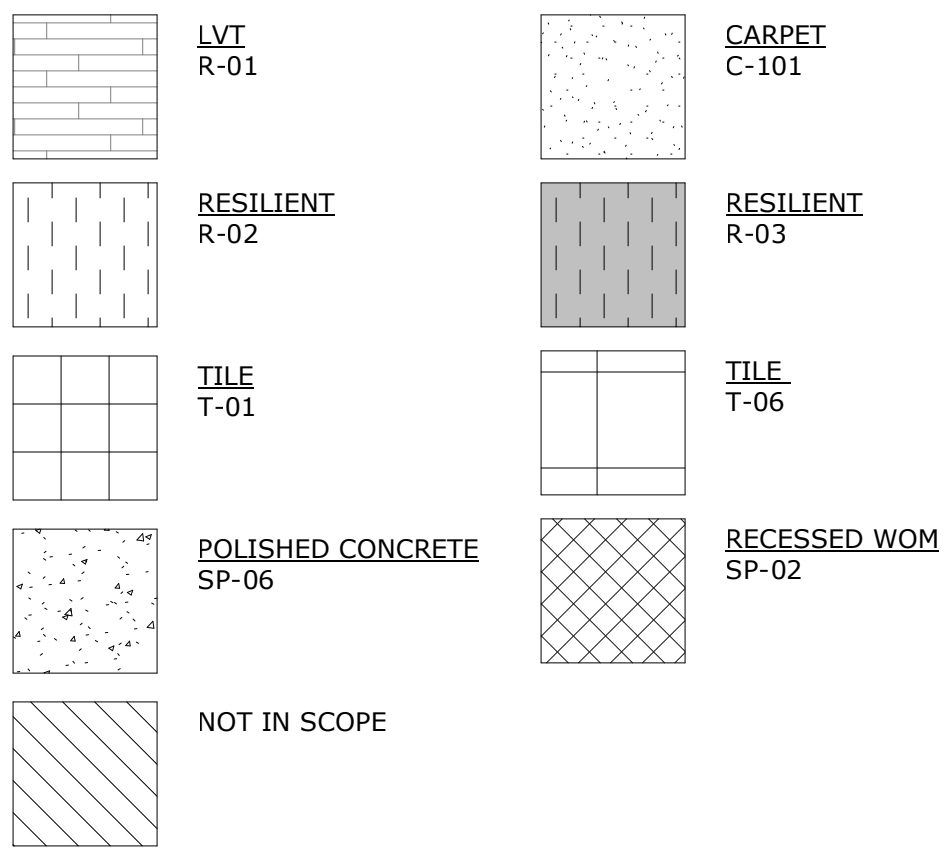

**FFE & HARD FINISH KEYNOTES**

- COFFEE MACHINE BY OWNER; GC TO PROVIDE POWER, PLUMBED LINE, AND COUNTER GROMMET AS REQ'D
- VENDING MACHINE BY OWNER; PROVIDE POWER
- 24" X 48" METRO SHELVING, OFCI
- WALL MOUNTED BIKE STORAGE, GC TO PROVIDE IN-WALL BLOCKING AS REQ'D. BOD: DERO BIKE FILE, BLACK FINISH
- FLOOR MOUNTED BIKE REPAIR STATION. BOD: DERO FIXIT PLUS, BLACK FINISH

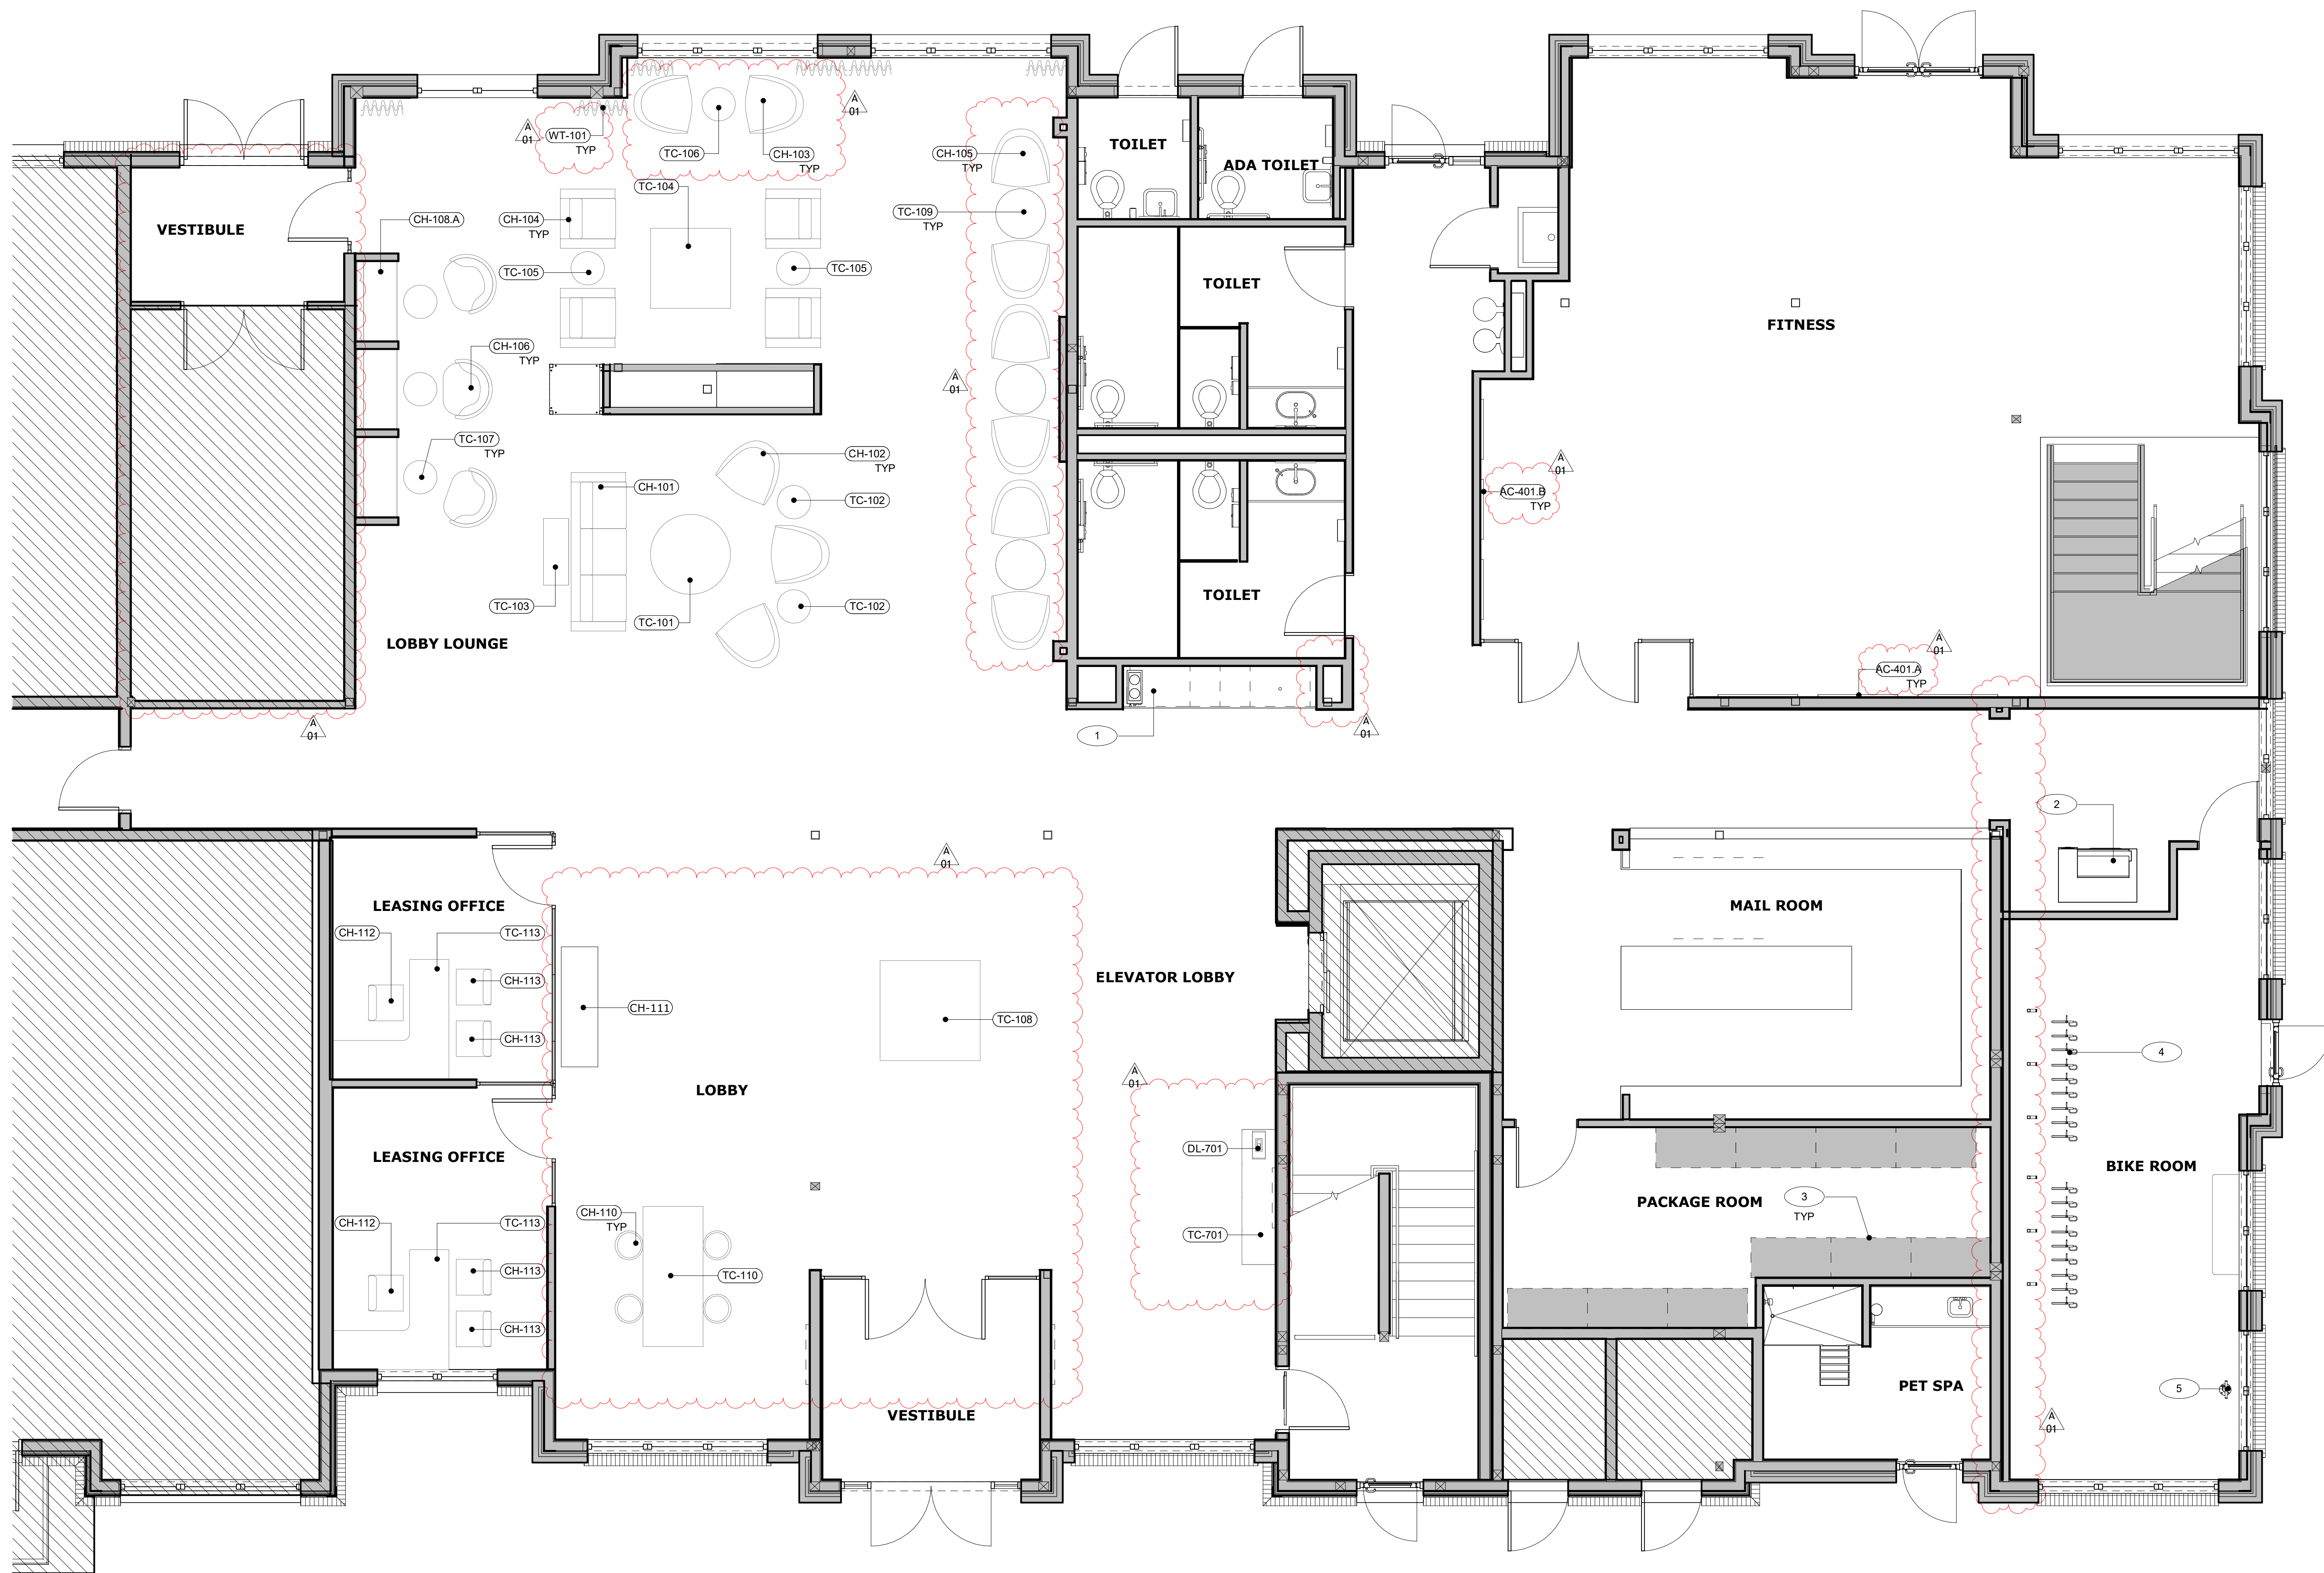

FFE PLAN - BLDG B GROUND  
FLOOR AMENITY  
1/4" = 1'-0"

CLIENT

**CLAREMONT PROPERTIES**  
2 LAKESHORE CENTER  
BRIDGEWATER, MA 02324  
+1.508.279.4300

ARCHITECT

**MARKET SQUARE ARCHITECTS**  
325 CORPORATE DRIVE, SUITE 201  
PORTSMOUTH, NH 03801  
+1.603.501.0202

DESIGNER

**ZDS**  
ZDS inc.  
2 CHARLES STREET, SUITE A1  
PROVIDENCE, RI 02904  
+1.401.680.6699  
525 9TH ST NW  
WASHINGTON, DC 20004  
+1.202.660.0555

STAMP

KEY PLAN

PROJECT NAME

**CLAREMONT GRAFTON**

5 MILLENNIUM DRIVE  
GRAFTON, MA

PROJECT NO. 22025

THESE DRAWINGS ARE FOR THE CONSTRUCTION OF THE PROJECT LISTED ABOVE AND ARE NOT TO BE COPIED IN ANY FORM WITHOUT THE EXPRESS WRITTEN PERMISSION OF ZDS, INC.

THE GENERAL CONTRACTOR SHALL NOT SCALE DRAWINGS FOR MEASUREMENTS, BUT SHALL VERIFY AT THE SITE ALL LEVELS AND MEASUREMENTS NECESSARY FOR COMPLETE FABRICATION, ASSEMBLY AND INSTALLATION OF THE WORK. MINOR DETAILS OF THE WORK NOT SPECIFICALLY SHOWN ON THE DRAWINGS SHALL BE ASCERTAINED BY THE CONTRACTOR AT THE SITE OF THE WORK, AND SHALL BE ACCOMPLISHED WITH THE INTENT OF THIS PROJECT.

REVISIONS

NO	DATE	DESCRIPTION
1	10/27/2025	ADDENDUM 01 COORDINATION & VE

80% GMP BID SET

ISSUED DATE: OCTOBER 10, 2025

SK DATE/REF:

SHEET TITLE

**1ST FL - AMENITY FFE PLAN**



DRAWING NO.

**ID1.10**




- FFE & HARD FINISH NOTES**
- REFER TO FF&E SPECIFICATION FOR ALL FFE TAGGED ITEMS
  - ALL FFE IS OWNER FURNISHED, CONTRACTOR INSTALLED
  - CONTRACTOR TO UNLOAD, UNPACK, INSTALL & CORDINATE AS REQ'D
  - REFER TO FFE SPECIFICATION & MFG INSTALL INSTRUCTIONS FOR ALL REQ'D INFORMATION
  - REFER TO ELEC DWGS FOR ALL INTEGRATED LIGHTING & CONTROLS
  - REFER TO STRUCT DWGS FOR ALL DECORATIVE LIGHTING CONNECTIONS TO FRAMING AND/OR WALL MOUNTED ITEMS
  - REFER TO HARD FINISH SCHEDULE FOR ALL TAGGED ITEMS
  - ALL GROUT AT WET AREAS SHALL BE PERMACOLOR EPOXY GROUT OR EQUAL
  - VERTICAL CHANGES IN FLOOR SURFACE SHALL BE MAXIMUM 1/4" VERTICAL WITHOUT EDGE TREATMENT
  - ALL FINISHES SHALL MEET LOCAL, STATE AND FEDERAL CODES FOR FIRE SPREAD AND SMOKE REQUIREMENTS
  - ALL FLOOR FINISHES SHALL BE SLIP RESISTANT PER MINIMUM CODE REQUIREMENTS
  - ALL DARK PAINT COLORS SHALL HAVE TINTED PRIMER
  - AT OUTSIDE CORNER WALL LOCATIONS OF WOOD VENEER WALLCOVERING, PROVIDE 1/2" X 1/2" HARDWOOD CORNER, STAINED TO MATCH VENEER

**FFE & HARD FINISH LEGEND**

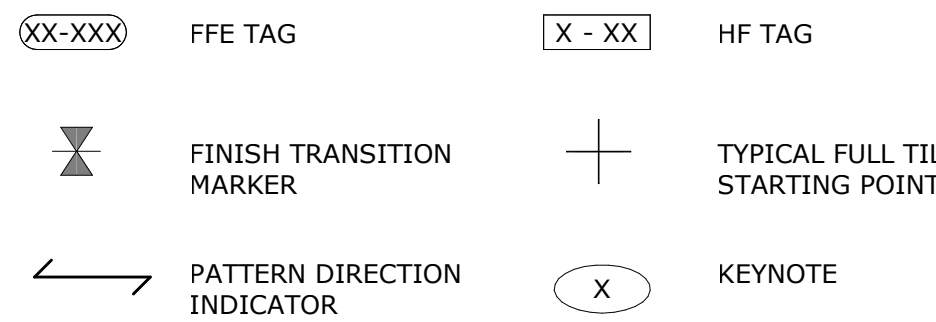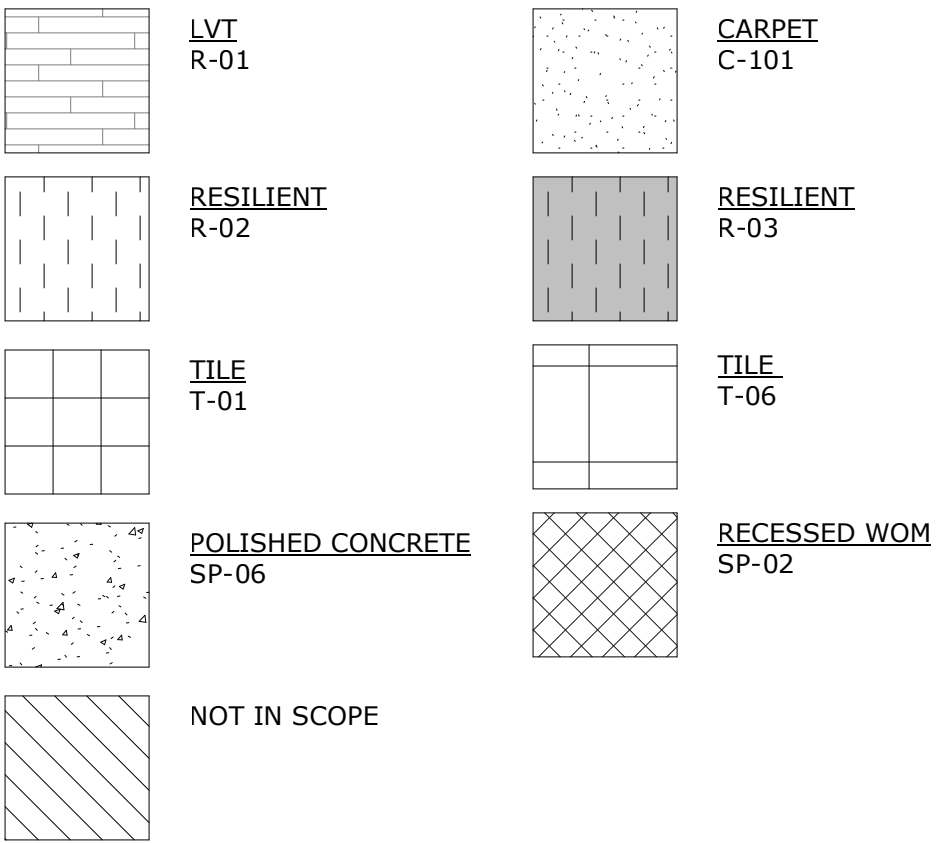

**FFE & HARD FINISH KEYNOTES**

- COFFEE MACHINE BY OWNER; GC TO PROVIDE POWER, PLUMBED LINE, AND COUNTER GROMMET AS REQ'D
- VENDING MACHINE BY OWNER; PROVIDE POWER
- 24" X 48" METRO SHELVEING, OFCI
- WALL MOUNTED BIKE STORAGE, GC TO PROVIDE IN-WALL BLOCKING AS REQ'D. BOD: DERO BIKE FILE, BLACK FINISH
- FLOOR MOUNTED BIKE REPAIR STATION. BOD: DERO FIXIT PLUS, BLACK FINISH

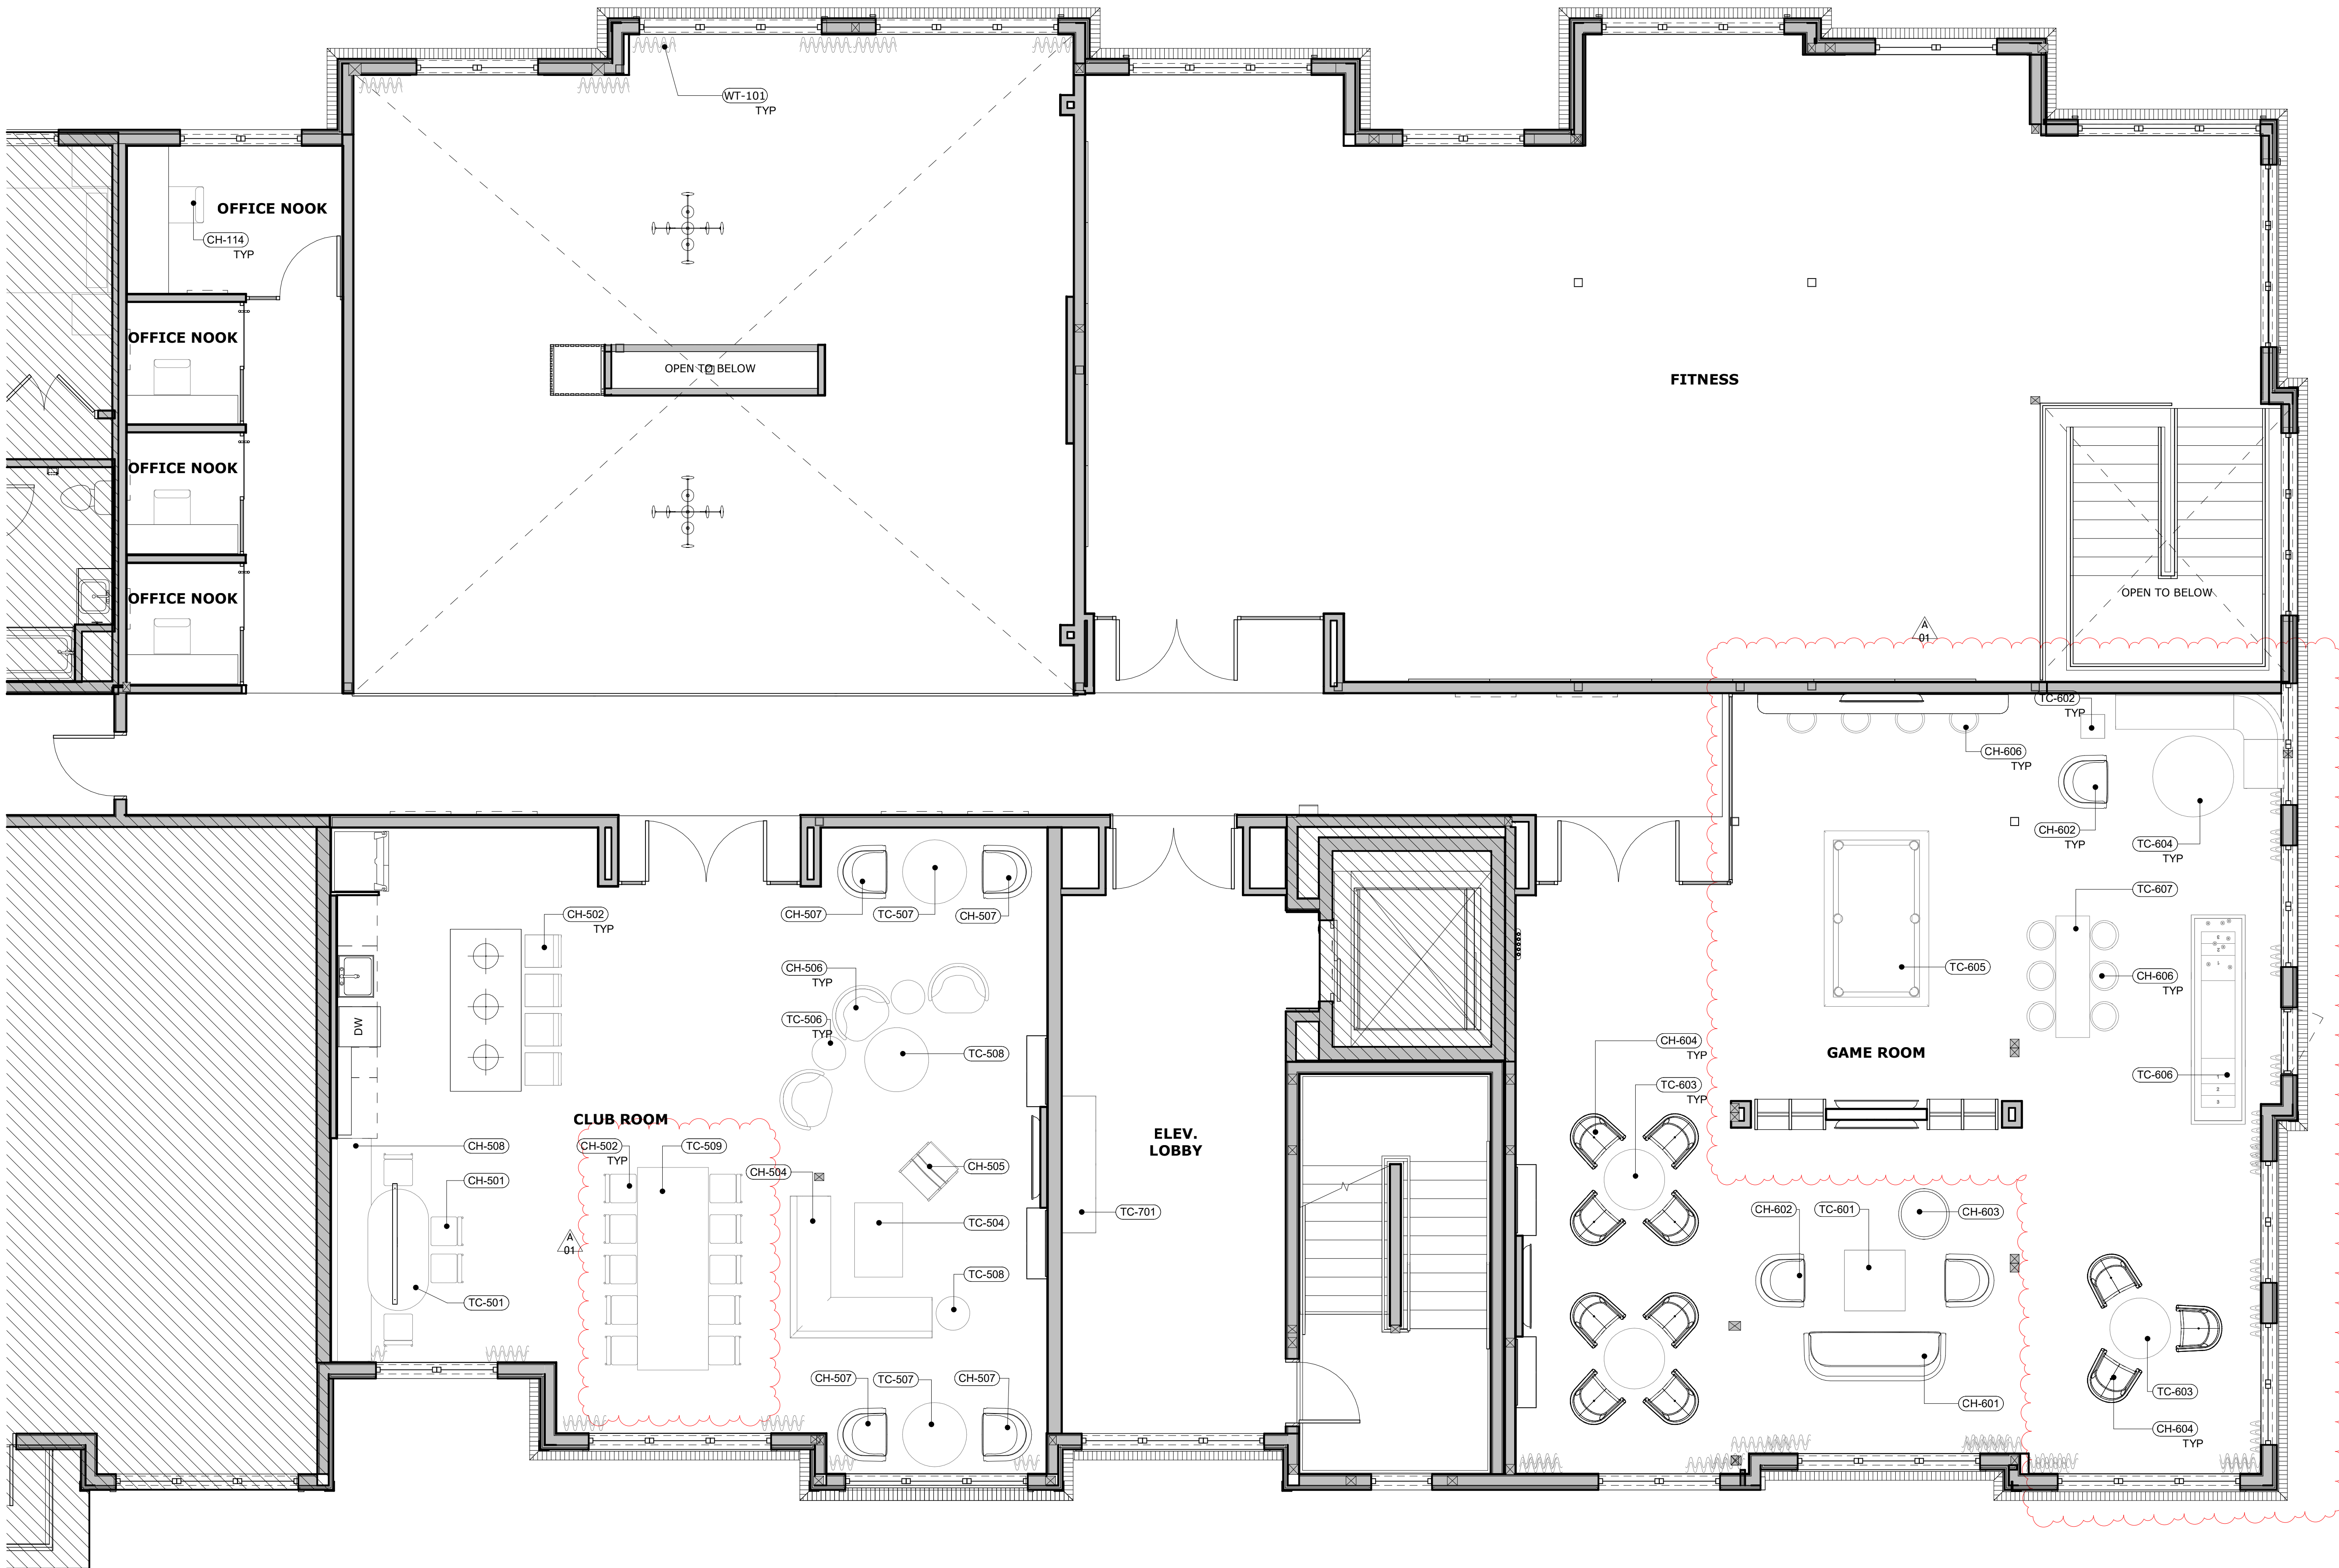

FFE PLAN - BLDG B SECOND FLOOR  
AMENITY  
1/4" = 1'-0"

CLIENT

**CLAREMONT  
PROPERTIES**

2 LAKESHORE CENTER  
BRIDGEWATER, MA 02324  
+1.508.279.4300

ARCHITECT

**MARKET SQUARE  
ARCHITECTS**

325 CORPORATE DRIVE, SUITE 201  
PORTSMOUTH, NH 03801  
+1.603.501.0202

DESIGNER

**ZDS**


**ZDS inc.**

2 CHARLES STREET, SUITE A1  
PROVIDENCE, RI 02904  
+1.401.680.6699

525 9TH ST NW  
WASHINGTON, DC 20004  
+1.202.660.0555

STAMP

KEY PLAN

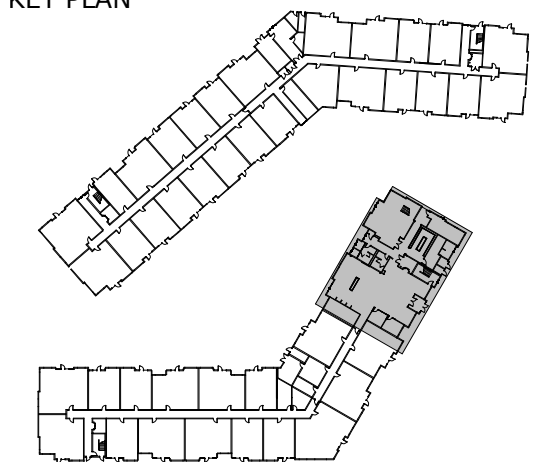

PROJECT NAME

**CLAREMONT  
GRAFTON**

5 MILLENNIUM DRIVE  
GRAFTON, MA

PROJECT NO. 22025

THESE DRAWINGS ARE FOR THE  
CONSTRUCTION OF THE PROJECT LISTED  
ABOVE AND ARE NOT TO BE COPIED IN  
ANY FORM WITHOUT THE EXPRESS  
WRITTEN PERMISSION OF ZDS, INC.

THE GENERAL CONTRACTOR SHALL NOT  
SCALE DRAWINGS FOR MEASUREMENTS,  
BUT SHALL VERIFY AT THE SITE ALL  
LEVELS AND MEASUREMENTS NECESSARY  
FOR COMPLETE FABRICATION, ASSEMBLY  
AND INSTALLATION OF THE WORK.  
MINOR DETAILS OF THE WORK NOT  
SPECIFICALLY SHOWN ON THE  
DRAWINGS SHALL BE ASCERTAINED BY  
THE CONTRACTOR AT THE SITE OF THE  
WORK, AND SHALL BE ACCOMPLISHED  
WITH THE INTENT OF THIS PROJECT.

REVISIONS

NO	DATE	DESCRIPTION
1	10/27/2025	ADDENDUM 01 COORDINATION & VE

**80% GMP BID  
SET**

ISSUED DATE: OCTOBER 10, 2025

SK DATE/REF:

SHEET TITLE

**2ND FL -  
AMENITY FFE  
PLAN**



DRAWING NO.

**ID1.11**






- FFE & HARD FINISH NOTES**
- REFER TO FF&E SPECIFICATION FOR ALL FFE TAGGED ITEMS
  - ALL FFE IS OWNER FURNISHED, CONTRACTOR INSTALLED
  - CONTRACTOR TO UNLOAD, UNPACK, INSTALL & CORDINATE AS REQ'D
  - REFER TO FFE SPECIFICATION & MFG INSTALL INSTRUCTIONS FOR ALL REQ'D INFORMATION
  - REFER TO ELEC DWGS FOR ALL INTEGRATED LIGHTING & CONTROLS
  - REFER TO STRUCT DWGS FOR ALL DECORATIVE LIGHTING CONNECTIONS TO FRAMING AND/OR WALL MOUNTED ITEMS
  - REFER TO HARD FINISH SCHEDULE FOR ALL TAGGED ITEMS
  - ALL GROUT AT WET AREAS SHALL BE PERMACOLOR EPOXY GROUT OR EQUAL
  - VERTICAL CHANGES IN FLOOR SURFACE SHALL BE MAXIMUM 1/4" VERTICAL WITHOUT EDGE TREATMENT
  - ALL FINISHES SHALL MEET LOCAL, STATE AND FEDERAL CODES FOR FIRE SPREAD AND SMOKE REQUIREMENTS
  - ALL FLOOR FINISHES SHALL BE SLIP RESISTANT PER MINIMUM CODE REQUIREMENTS
  - ALL DARK PAINT COLORS SHALL HAVE TINTED PRIMER
  - AT OUTSIDE CORNER WALL LOCATIONS OF WOOD VENEER WALLCOVERING, PROVIDE 1/2" X 1/2" HARDWOOD CORNER, STAINED TO MATCH VENEER

**FFE & HARD FINISH LEGEND**

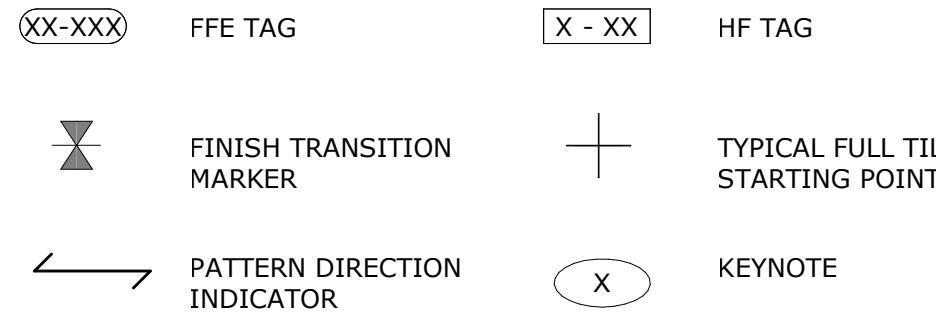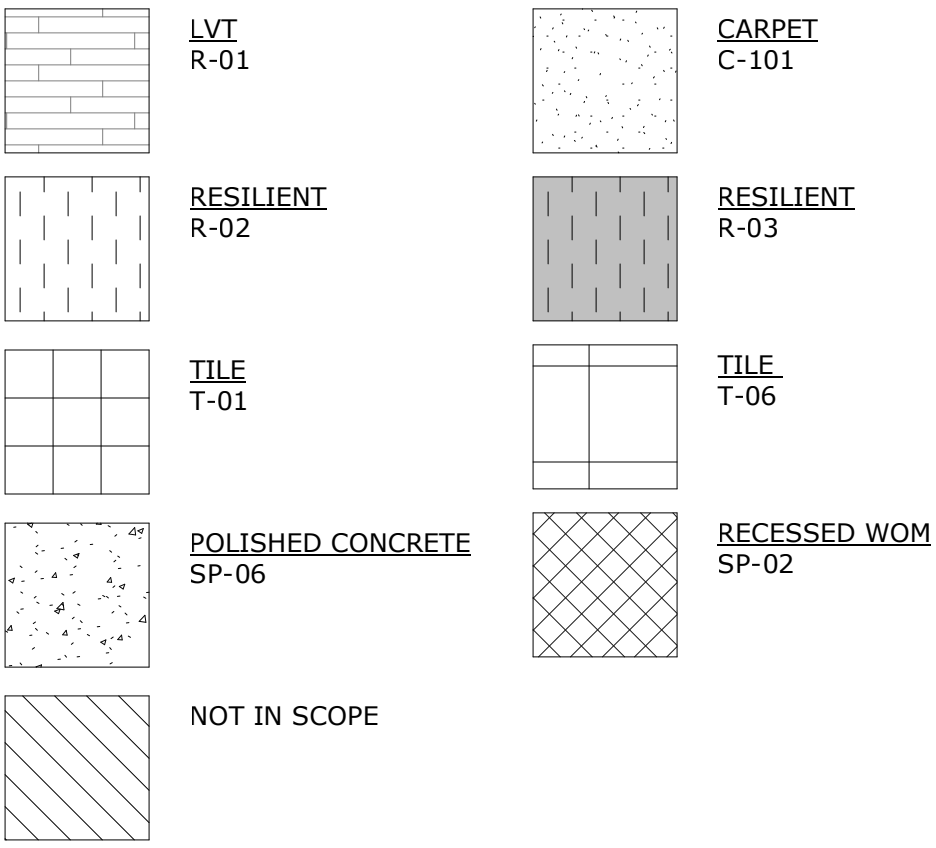

**FFE & HARD FINISH KEYNOTES**

- |   |   |
|---|---|
| 1 | COFFEE MACHINE BY OWNER; GC TO PROVIDE POWER, PLUMBED LINE, AND COUNTER GROMMET AS REQ'D              |
| 2 | VENDING MACHINE BY OWNER; PROVIDE POWER   |
| 3 | 24" X 48" METRO SHELVING, OFCI  |
| 4 | WALL MOUNTED BIKE STORAGE, GC TO PROVIDE IN-WALL BLOCKING AS REQ'D. BOD: DERO BIKE FILE, BLACK FINISH |
| 5 | FLOOR MOUNTED BIKE REPAIR STATION. BOD: DERO FIXIT PLUS, BLACK FINISH                                 |

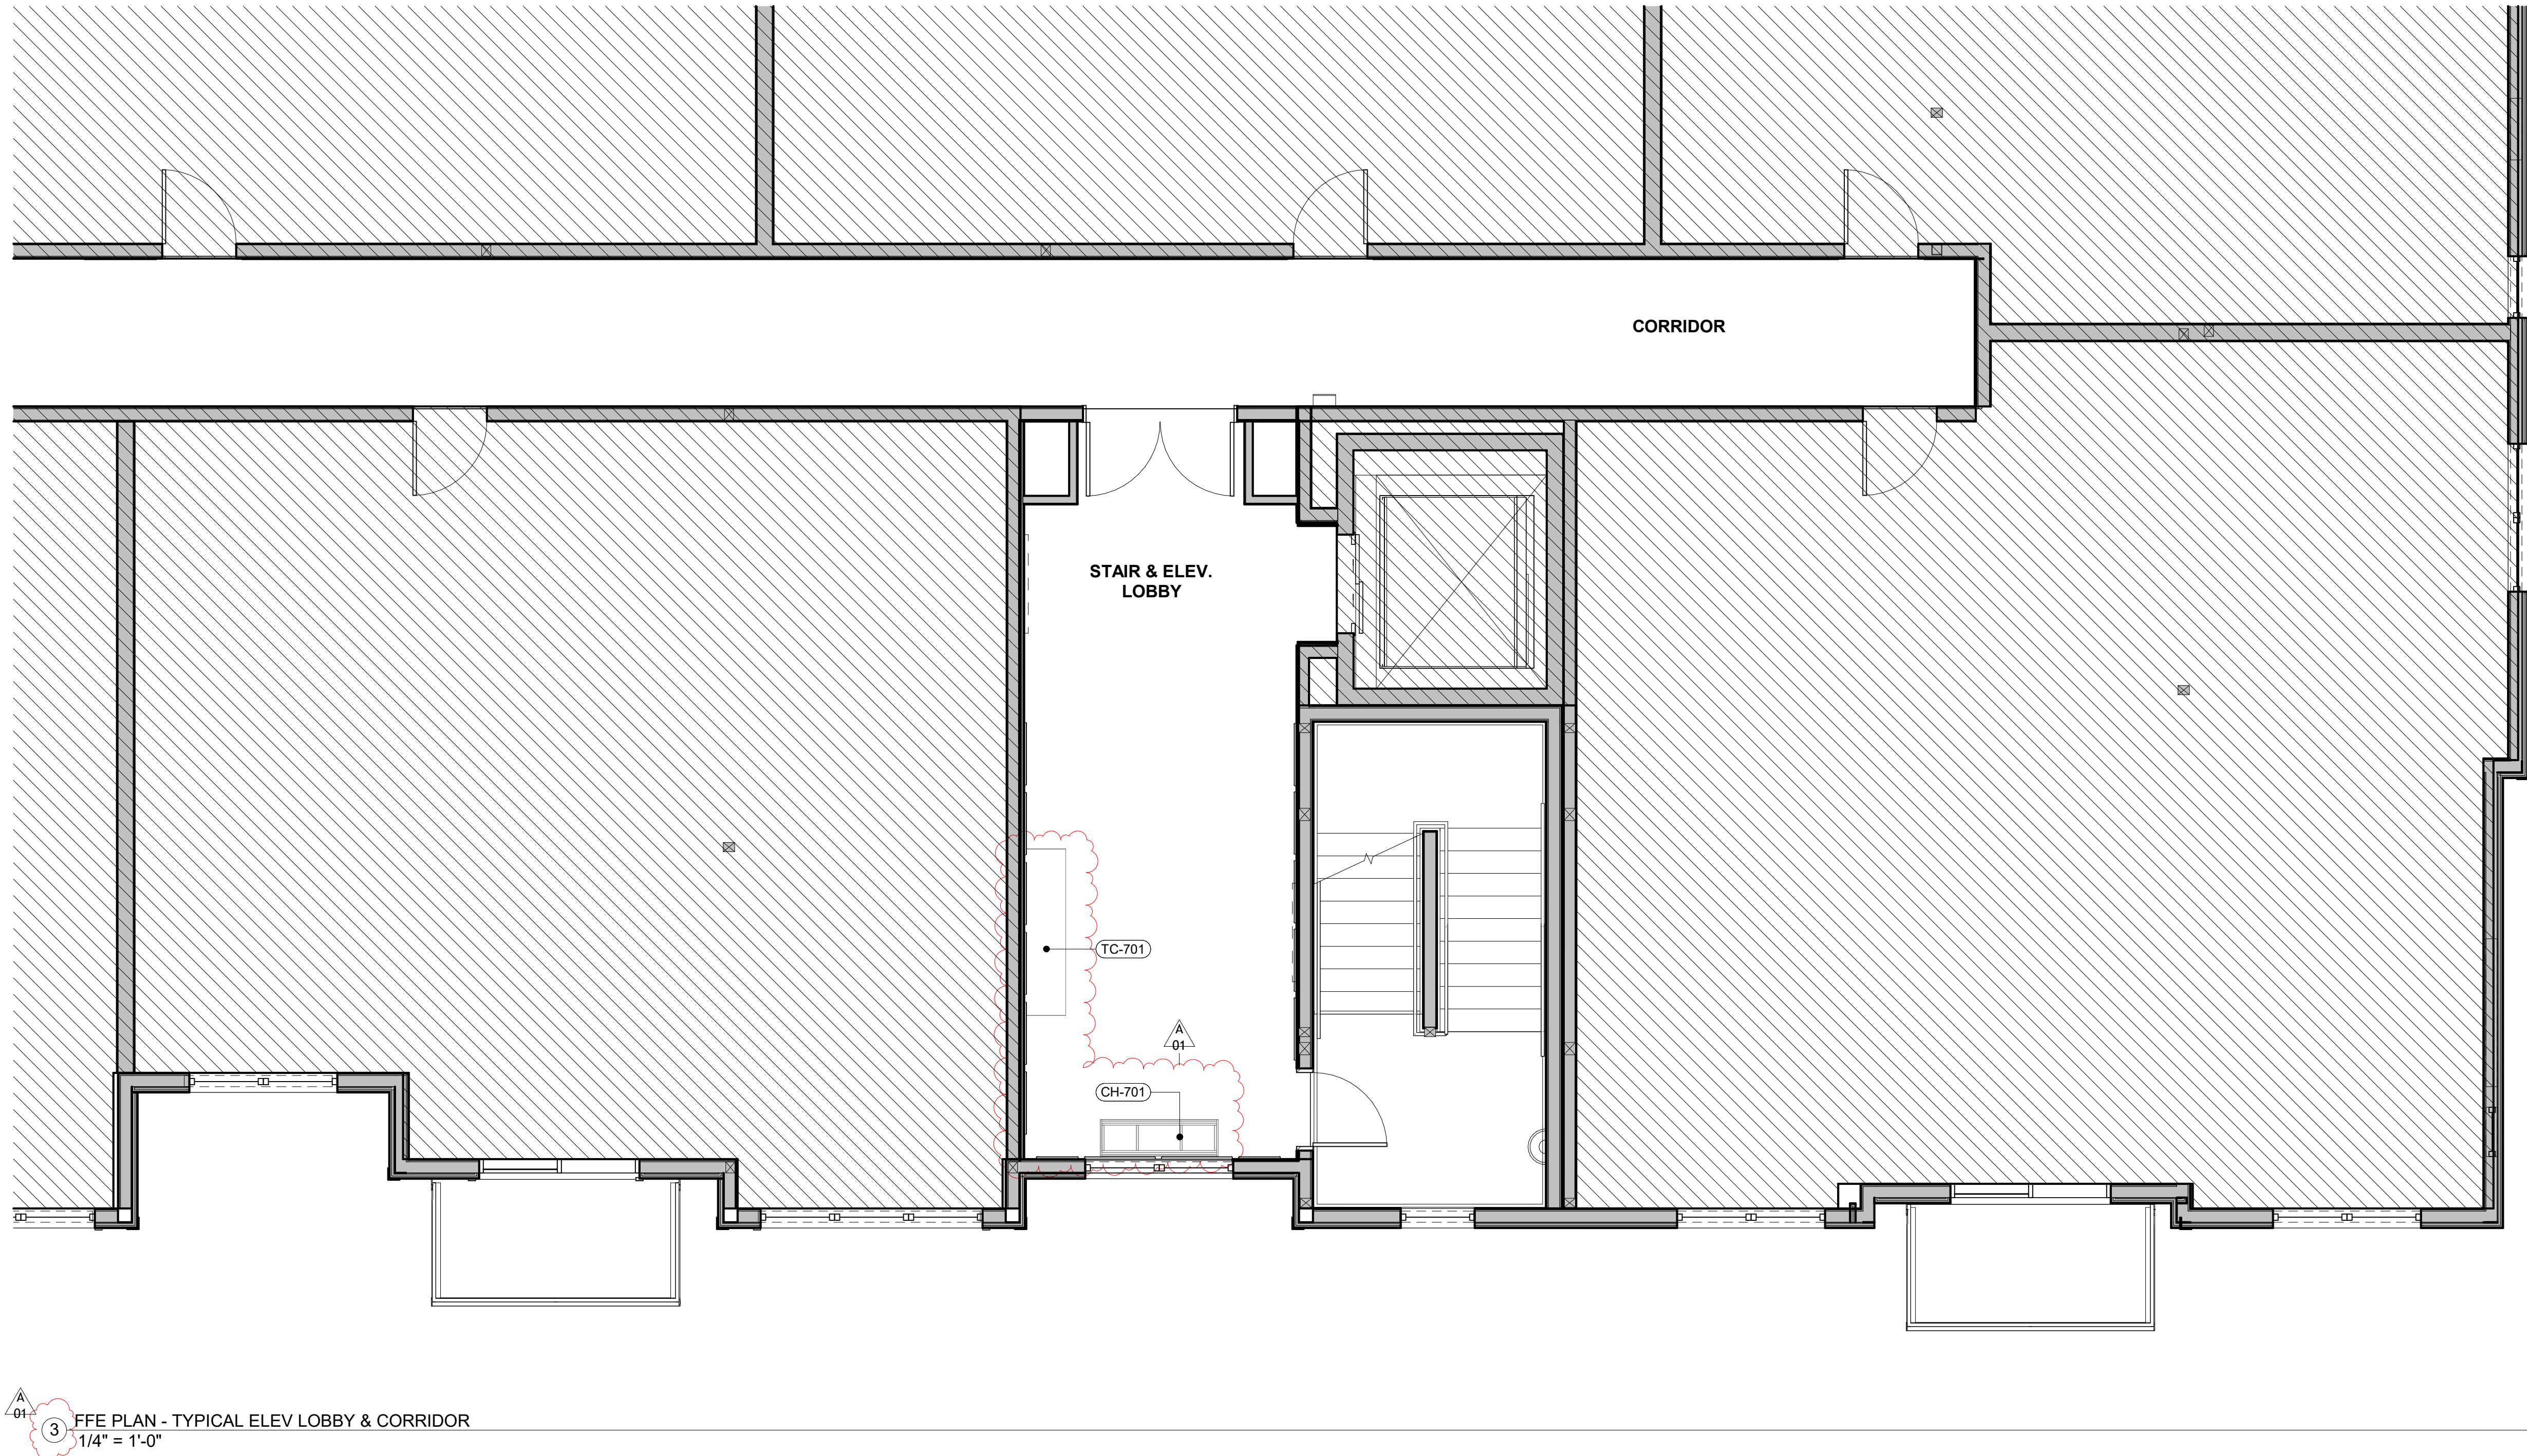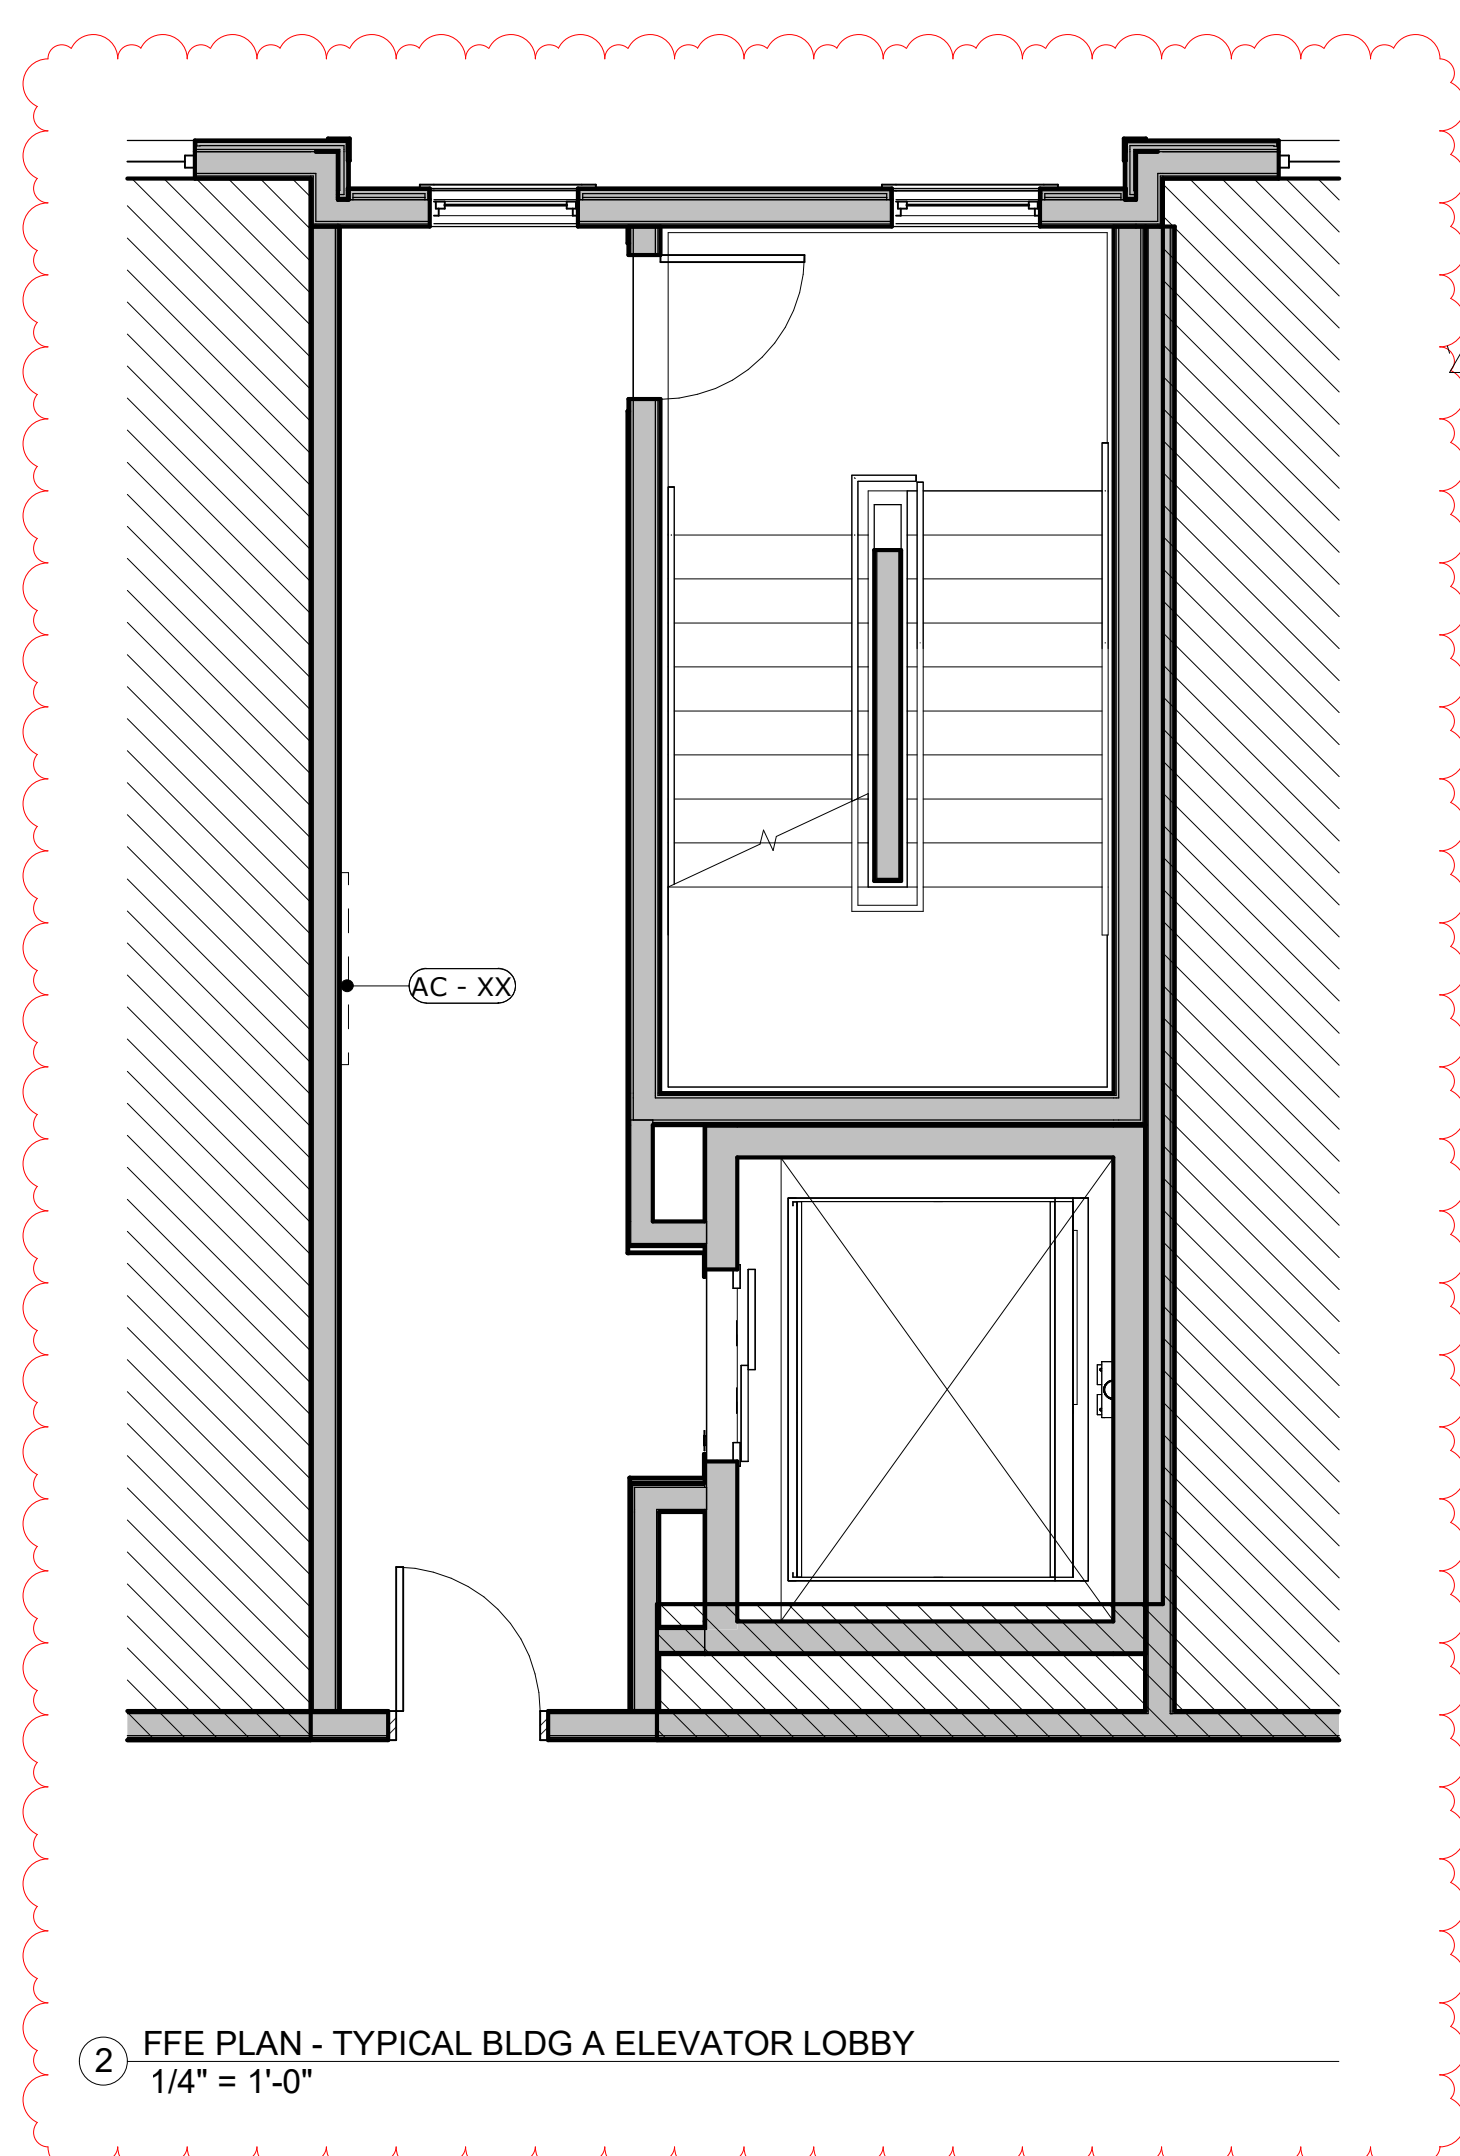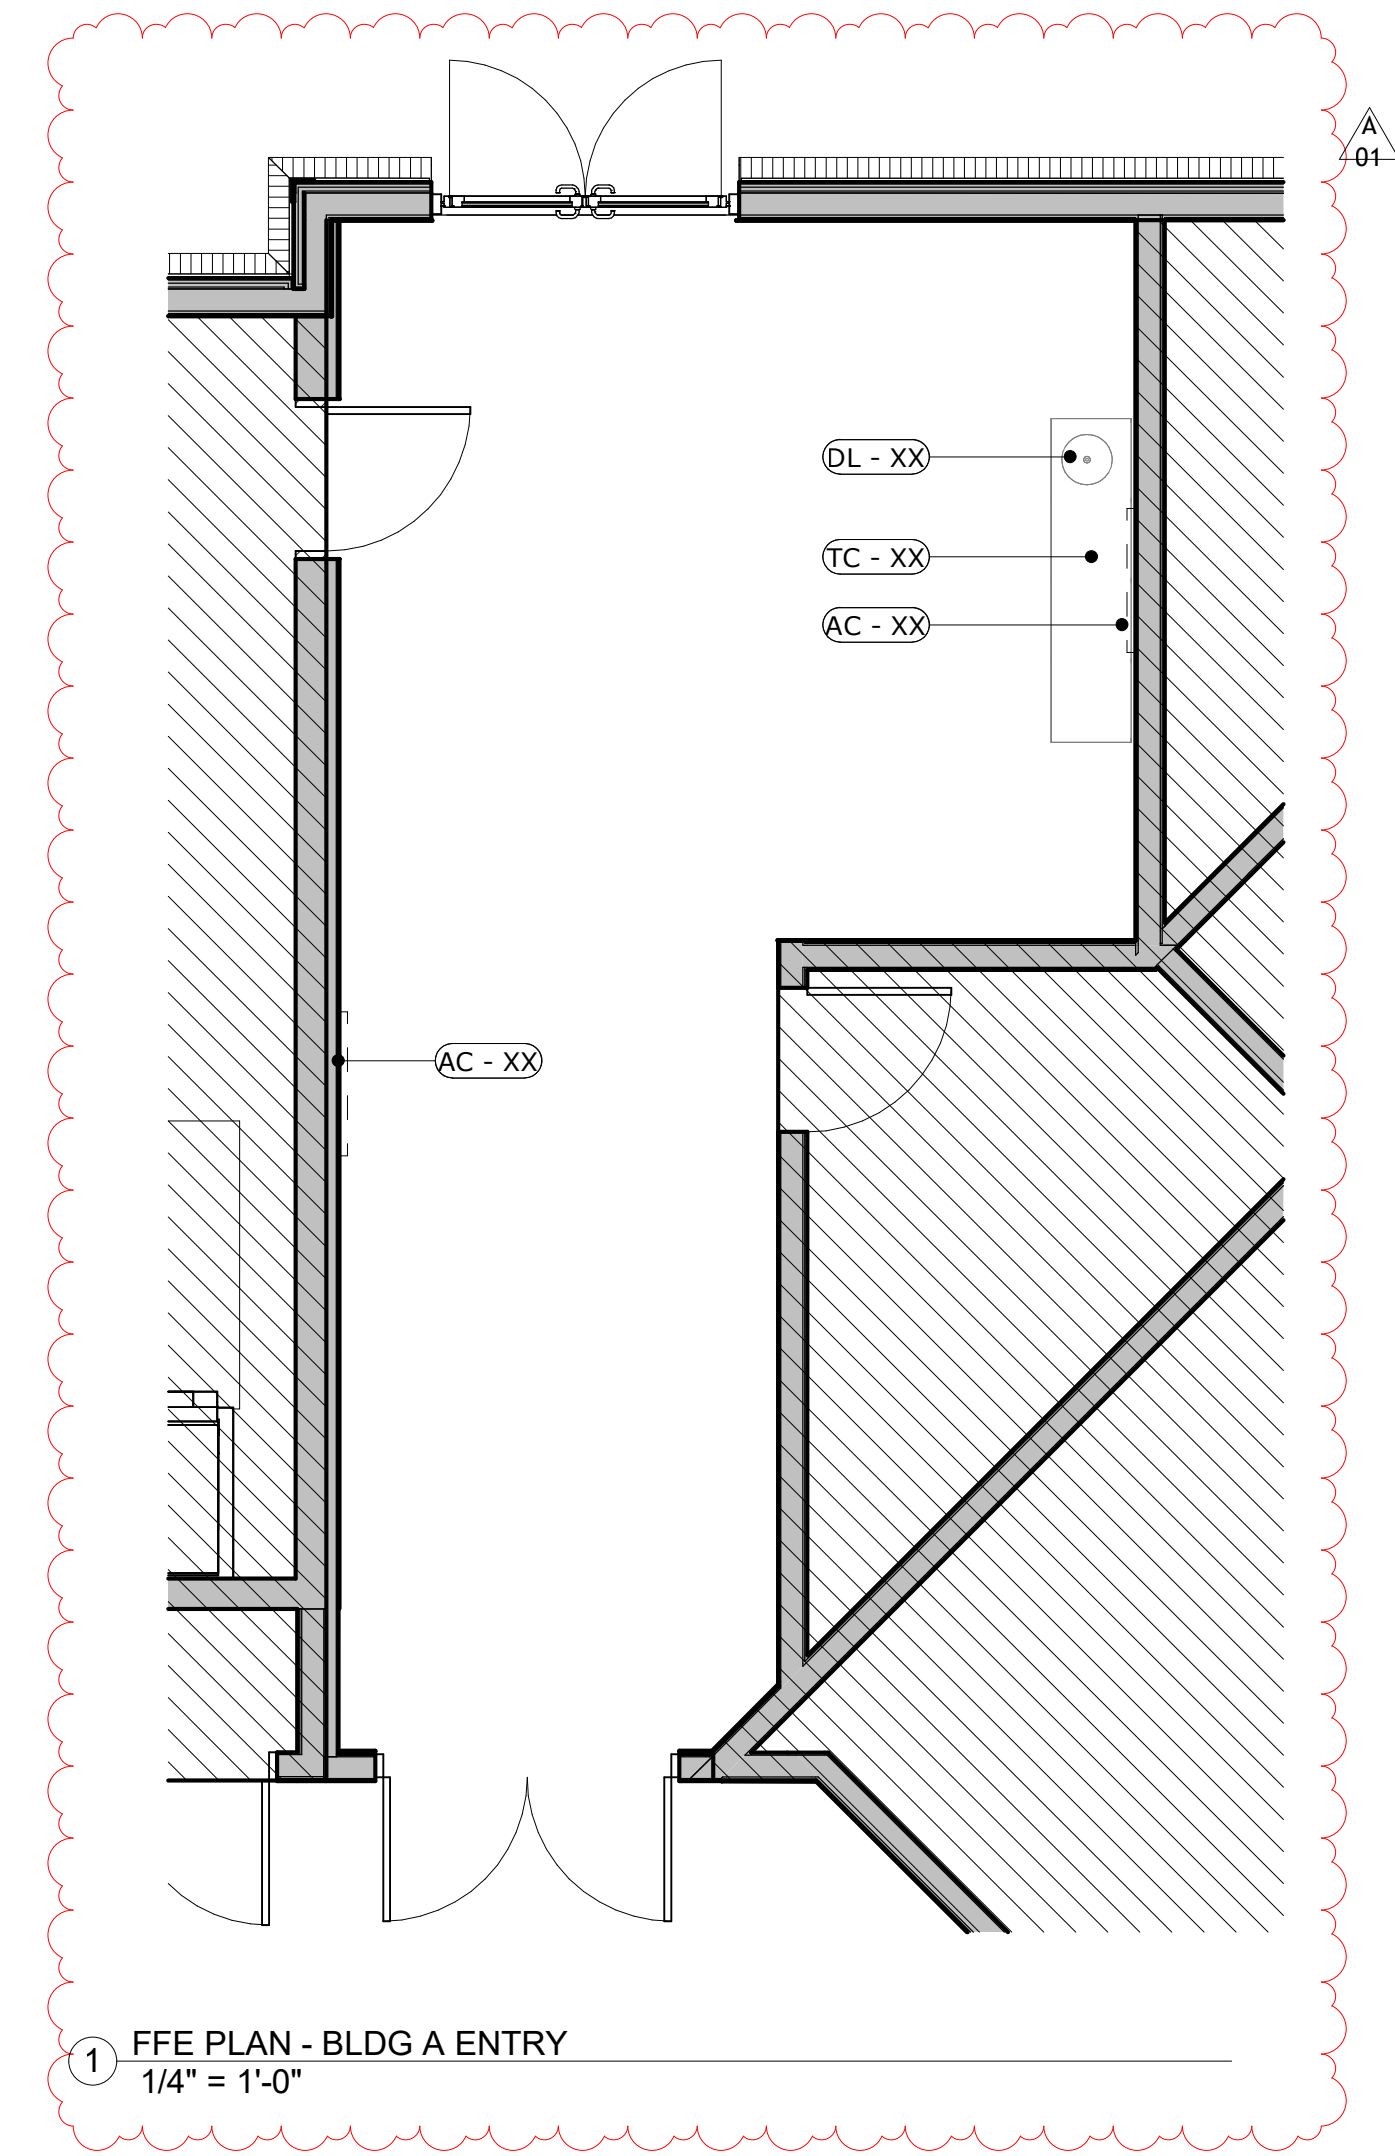

CLIENT

**CLAREMONT PROPERTIES**

2 LAKESHORE CENTER  
BRIDGEWATER, MA 02324  
+1.508.279.4300

ARCHITECT

**MARKET SQUARE ARCHITECTS**

325 CORPORATE DRIVE, SUITE 201  
PORTSMOUTH, NH 03801  
+1.603.501.0202

DESIGNER

**ZDS**


ZDS inc.

2 CHARLES STREET, SUITE A1  
PROVIDENCE, RI 02904  
+1.401.680.6699

525 9TH ST NW  
WASHINGTON, DC 20004  
+1.202.660.0555

STAMP

KEY PLAN

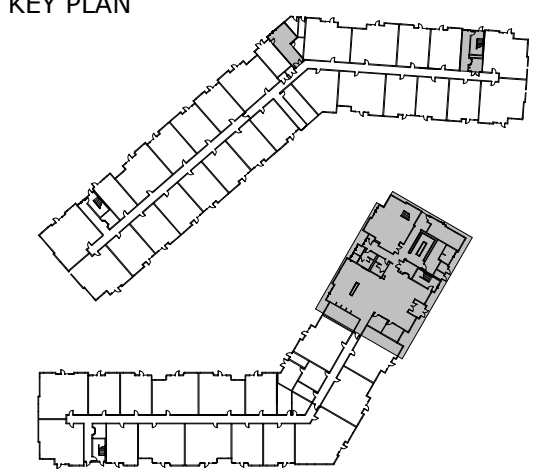

PROJECT NAME

**CLAREMONT  
GRAFTON**

5 MILLENNIUM DRIVE  
GRAFTON, MA

PROJECT NO. 22025

THESE DRAWINGS ARE FOR THE  
CONSTRUCTION OF THE PROJECT LISTED  
ABOVE AND ARE NOT TO BE COPIED IN  
ANY FORM WITHOUT THE EXPRESS  
WRITTEN PERMISSION OF ZDS, INC.

THE GENERAL CONTRACTOR SHALL NOT  
SCALE DRAWINGS FOR MEASUREMENTS,  
BUT SHALL VERIFY AT THE SITE ALL  
LEVELS AND MEASUREMENTS NECESSARY  
FOR COMPLETE FABRICATION, ASSEMBLY  
AND INSTALLATION OF THE WORK.  
MINOR DETAILS OF THE WORK NOT  
SPECIFICALLY SHOWN ON THE  
DRAWINGS SHALL BE ASCERTAINED BY  
THE CONTRACTOR AT THE SITE OF THE  
WORK, AND SHALL BE ACCOMPLISHED  
WITH THE INTENT OF THIS PROJECT.

**REVISIONS**

NO	DATE	DESCRIPTION
1	10/27/2025	ADDENDUM 01 COORDINATION & VE

**80% GMP BID  
SET**

ISSUED DATE: OCTOBER 10, 2025

SK DATE/REF:

SHEET TITLE

**TYPICAL  
CORRIDOR &  
ELEV LOBBY FFE  
PLAN**



DRAWING NO.

**ID1.12**




- FFE & HARD FINISH NOTES**
- REFER TO FF&E SPECIFICATION FOR ALL FFE TAGGED ITEMS
  - ALL FFE IS OWNER FURNISHED, CONTRACTOR INSTALLED
  - CONTRACTOR TO UPLOAD, UNPACK, INSTALL & CORDINATE AS REQ'D
  - REFER TO FFE SPECIFICATION & MFG INSTALL INSTRUCTIONS FOR ALL REQ'D INFORMATION
  - REFER TO ELEC DWGS FOR ALL INTEGRATED LIGHTING & CONTROLS
  - REFER TO STRUCT DWGS FOR ALL DECORATIVE LIGHTING CONNECTIONS TO FRAMING AND/OR WALL MOUNTED ITEMS
  - REFER TO HARD FINISH SCHEDULE FOR ALL TAGGED ITEMS
  - ALL GROUT AT WET AREAS SHALL BE PERMACOLOR EPOXY GROUT OR EQUAL
  - VERTICAL CHANGES IN FLOOR SURFACE SHALL BE MAXIMUM 1/4" VERTICAL WITHOUT EDGE TREATMENT
  - ALL FINISHES SHALL MEET LOCAL, STATE AND FEDERAL CODES FOR FIRE SPREAD AND SMOKE REQUIREMENTS
  - ALL FLOOR FINISHES SHALL BE SLIP RESISTANT PER MINIMUM CODE REQUIREMENTS
  - ALL DARK PAINT COLORS SHALL HAVE TINTED PRIMER
  - AT OUTSIDE CORNER WALL LOCATIONS OF WOOD VENEER WALLCOVERING, PROVIDE 1/2" X 1/2" HARDWOOD CORNER, STAINED TO MATCH VENEER

**FFE & HARD FINISH LEGEND**

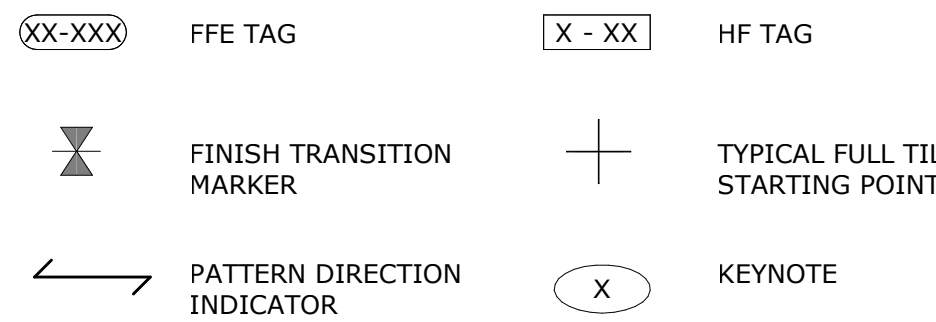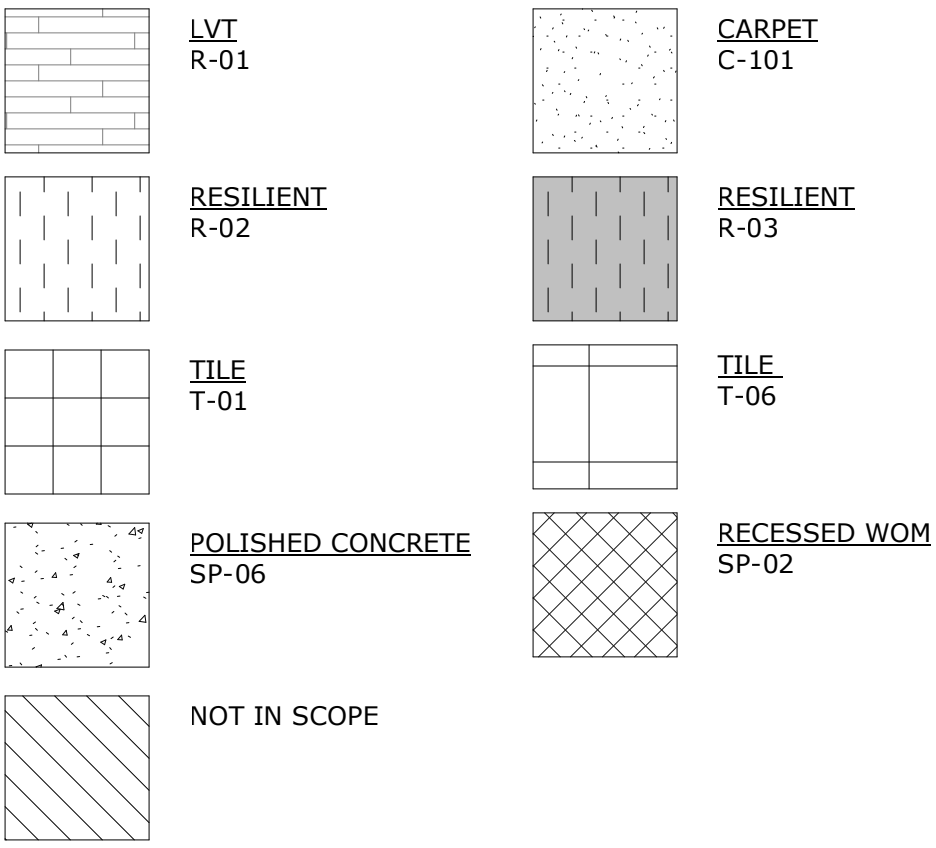

**FFE & HARD FINISH KEYNOTES**

- COFFEE MACHINE BY OWNER; GC TO PROVIDE POWER, PLUMBED LINE, AND COUNTER GROMMET AS REQ'D
- VENDING MACHINE BY OWNER; PROVIDE POWER
- 24" X 48" METRO SHELVING, OFCI
- WALL MOUNTED BIKE STORAGE, GC TO PROVIDE IN-WALL BLOCKING AS REQ'D. BOD: DERO BIKE FILE, BLACK FINISH
- FLOOR MOUNTED BIKE REPAIR STATION. BOD: DERO FIXIT PLUS, BLACK FINISH

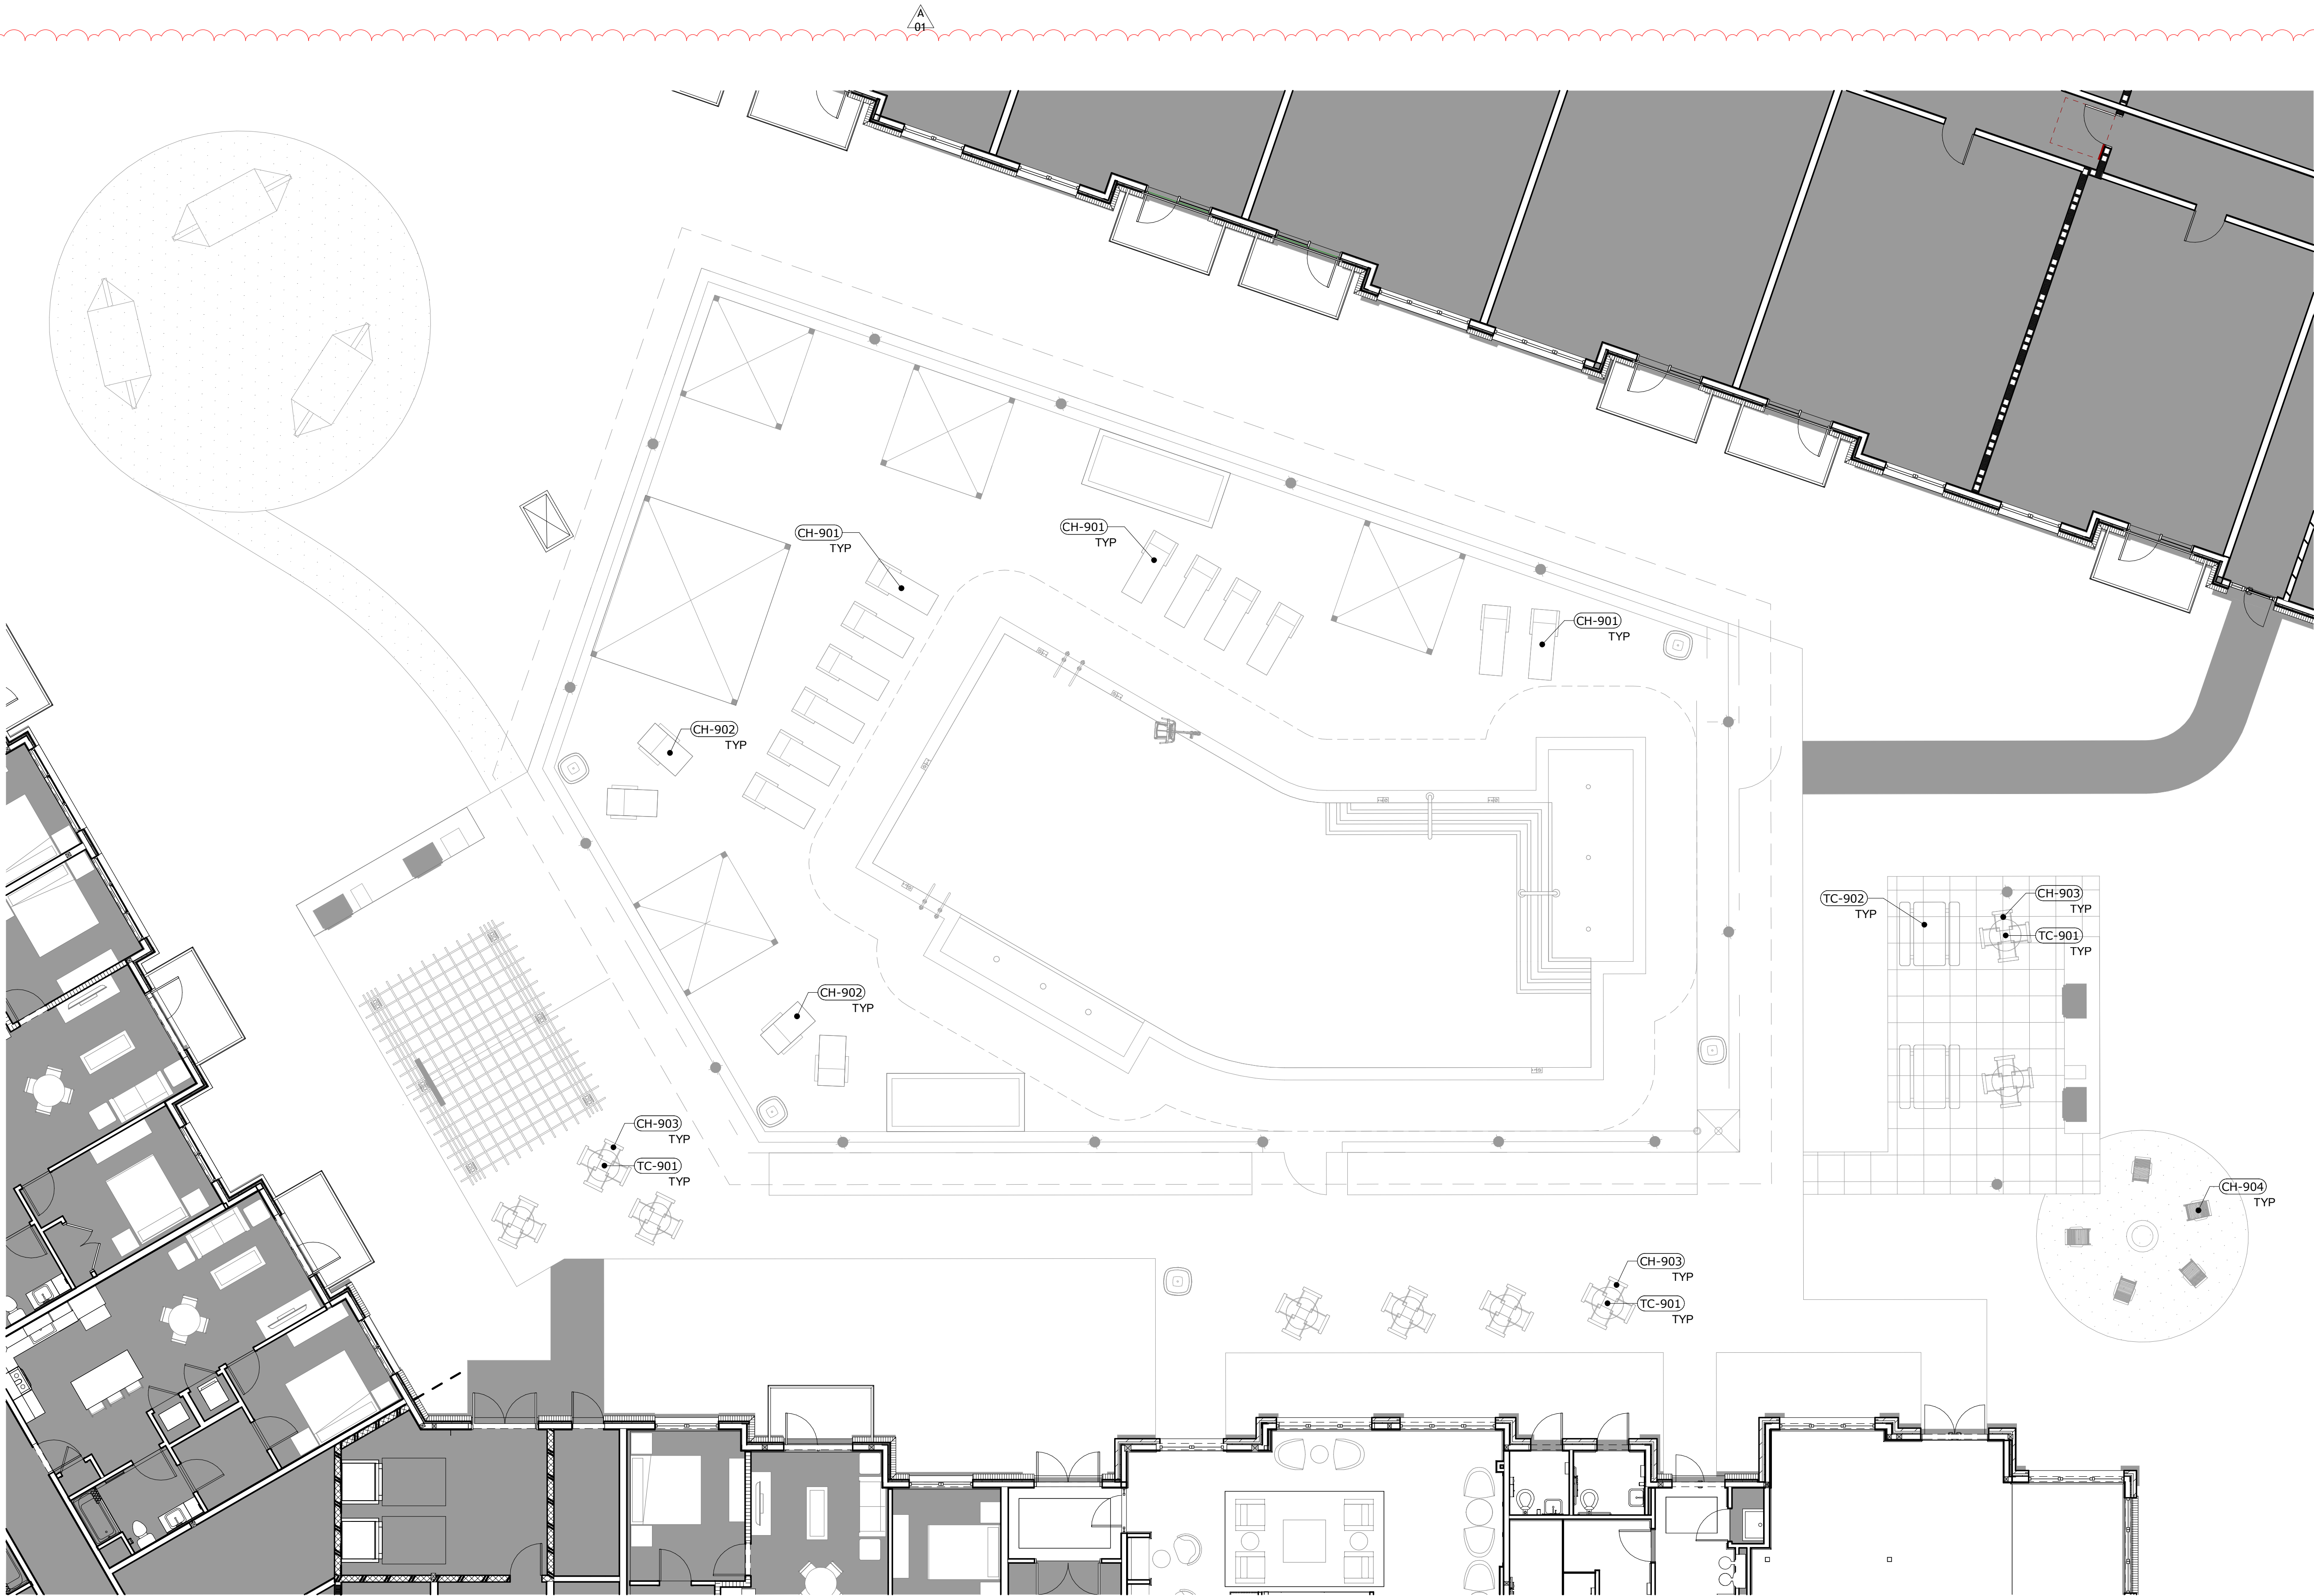

① FFE PLAN - POOL DECK  
1/8" = 1'-0"

CLIENT

**CLAREMONT  
PROPERTIES**  
2 LAKESHORE CENTER  
BRIDGEWATER, MA 02324  
+1.508.279.4300

ARCHITECT

**MARKET SQUARE  
ARCHITECTS**  
325 CORPORATE DRIVE, SUITE 201  
PORTSMOUTH, NH 03801  
+1.603.501.0202

DESIGNER

**ZDS**  
**ZDS inc.**  
2 CHARLES STREET, SUITE A1  
PROVIDENCE, RI 02904  
+1.401.680.6699  
525 9TH ST NW  
WASHINGTON, DC 20004  
+1.202.660.0555

STAMP

KEY PLAN

PROJECT NAME

**CLAREMONT  
GRAFTON**

5 MILLENNIUM DRIVE  
GRAFTON, MA

PROJECT NO. 22025

THESE DRAWINGS ARE FOR THE  
CONSTRUCTION OF THE PROJECT LISTED  
ABOVE AND ARE NOT TO BE COPIED IN  
ANY FORM WITHOUT THE EXPRESS  
WRITTEN PERMISSION OF ZDS, INC.

THE GENERAL CONTRACTOR SHALL NOT  
SCALE DRAWINGS FOR MEASUREMENTS,  
BUT SHALL VERIFY AT THE SITE ALL  
LEVELS AND MEASUREMENTS NECESSARY  
FOR COMPLETE FABRICATION, ASSEMBLY  
AND INSTALLATION OF THE WORK.  
MINOR DETAILS OF THE WORK NOT  
SPECIFICALLY SHOWN ON THE  
DRAWINGS SHALL BE ASCERTAINED BY  
THE CONTRACTOR AT THE SITE OF THE  
WORK, AND SHALL BE ACCOMPLISHED  
WITH THE INTENT OF THIS PROJECT.

REVISIONS

NO	DATE	DESCRIPTION
1	10/27/2025	ADDENDUM 01 COORDINATION & VE

**80% GMP BID  
SET**

ISSUED DATE: OCTOBER 10, 2025

SK DATE/REF:

SHEET TITLE

**POOL DECK FFE  
PLAN**

DRAWING NO.

**ID1.13**